



PARKS, TRAILS AND TREE COMMITTEE

COUNCIL UPDATE

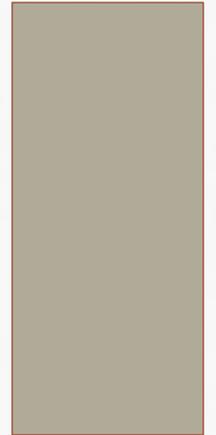

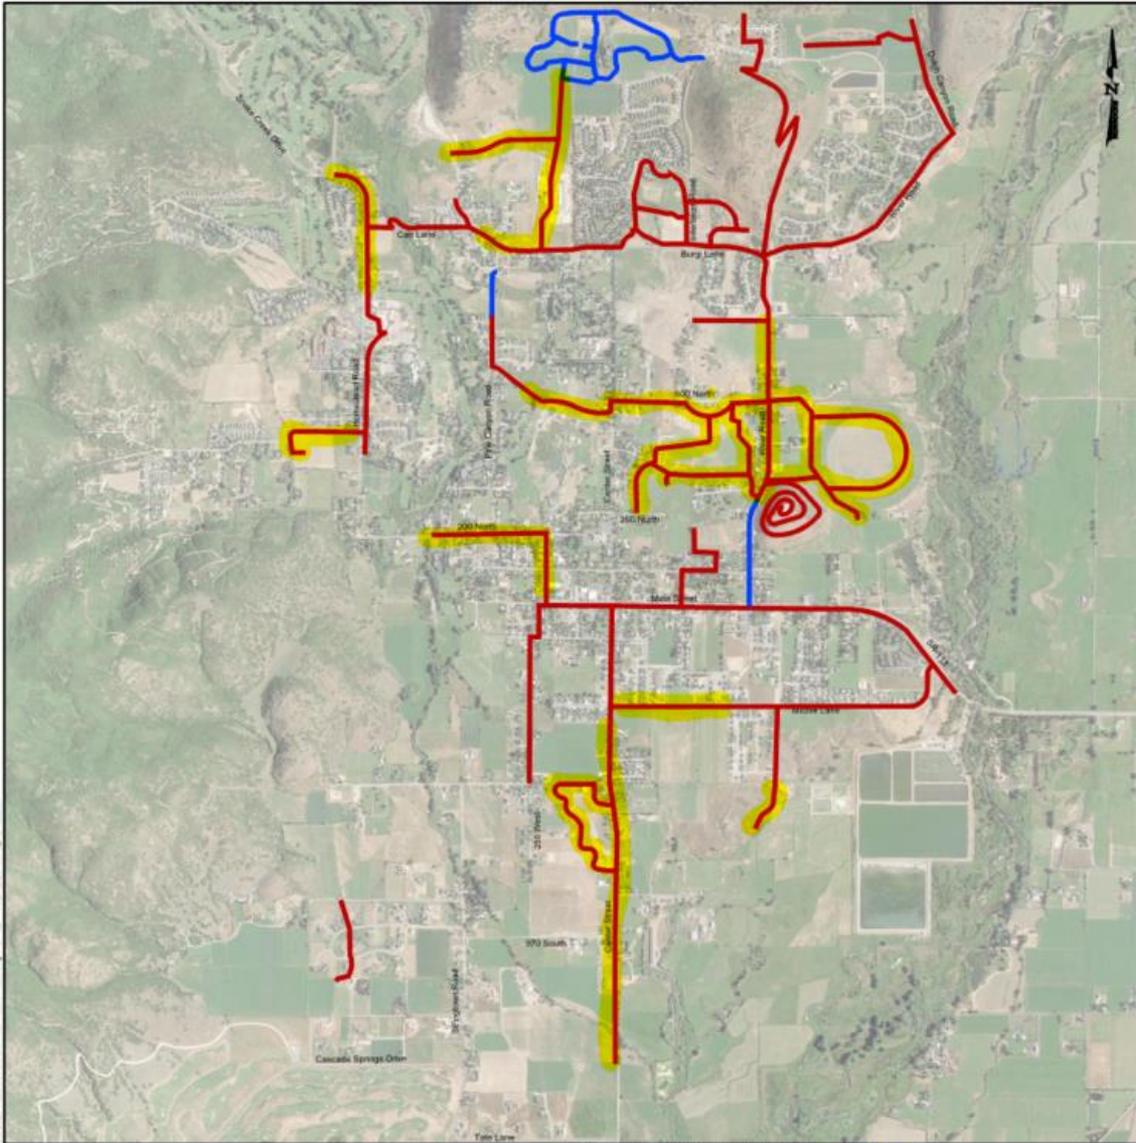



LEGEND

- CURRENT TRAILS
- NEAR FUTURE TRAILS
- COMPLETED IN PAST 5 YRS. (APPROX.)

REV.	DATE	BY	DESCRIPTION

SCALE
HORIZONTAL
N.T.S.
VERTICAL
NONE

WARNING
0 1/2 1
IF THIS BAR DOES NOT MEASURE 1" THEN DRAWING IS NOT TO SCALE


HORROCKS ENGINEERS
728 WEST 100 SOUTH #2
HEBER CITY, UTAH 84032
(435) 864-2226



MIDWAY CITY
75 NORTH 100 WEST
PO BOX 277
MIDWAY, UTAH 84049
(435) 654-3223

MIDWAY CITY TRAILS
CURRENT TRAIL SYSTEMS

DRAWN	DATE	PROJECT NO.
-	10/2020	-
DRAWN	DATE	SHEET NO.
NR	10/2020	2 of 2
CHECKED	DATE	DRAWING NO.
-	10/2020	CP-02

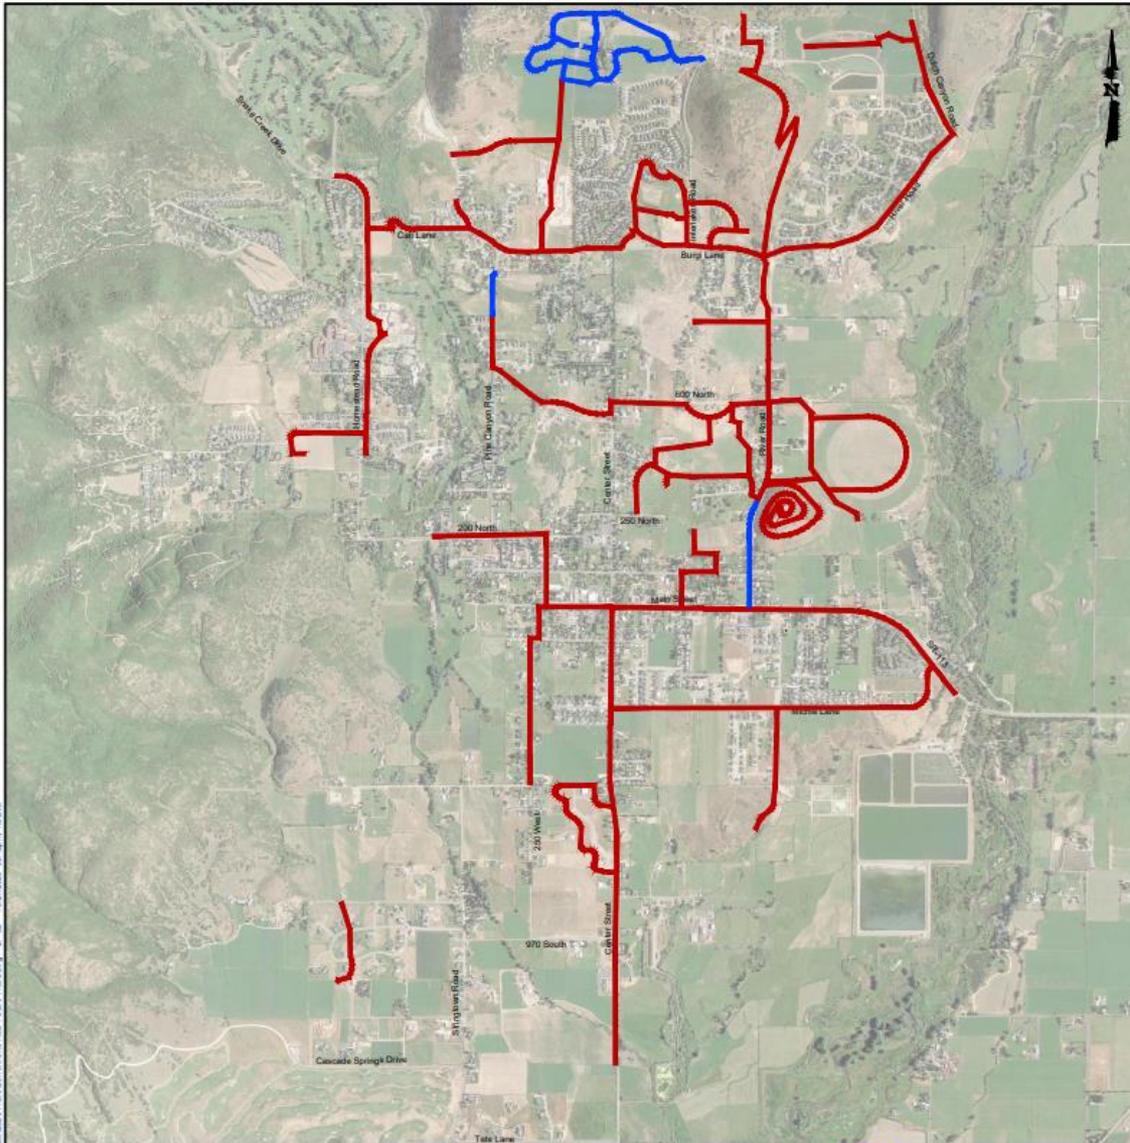

LEGEND

— CURRENT TRAILS

— NEAR FUTURE TRAILS

REV	DATE	BY	DESCRIPTION

SCALE
HORIZONTAL
N.T.S.
VERTICAL
NONE

WARNING
0 1/2 1
IF THIS BAR DOES NOT MEASURE 1" THEN DRAWING IS NOT TO SCALE

HORROCKS ENGINEERS
728 WEST 100 SOUTH #2
HEBER CITY, UT 84032
(435) 654-2228




MIDWAY CITY
75 NORTH 100 WEST
PO BOX 277
MIDWAY, UTAH 84049
(435) 654-3223


MIDWAY CITY TRAILS
CURRENT TRAIL SYSTEMS

DESIGNED	DATE	PROJECT NO.
-	10/20/20	-
DRAWN	DATE	SHEET NO.
NR	10/20/20	2 OF 2
CHECKED	DATE	DRAWING NO.
-	10/20/20	CP-02

Midway City | Trail Map

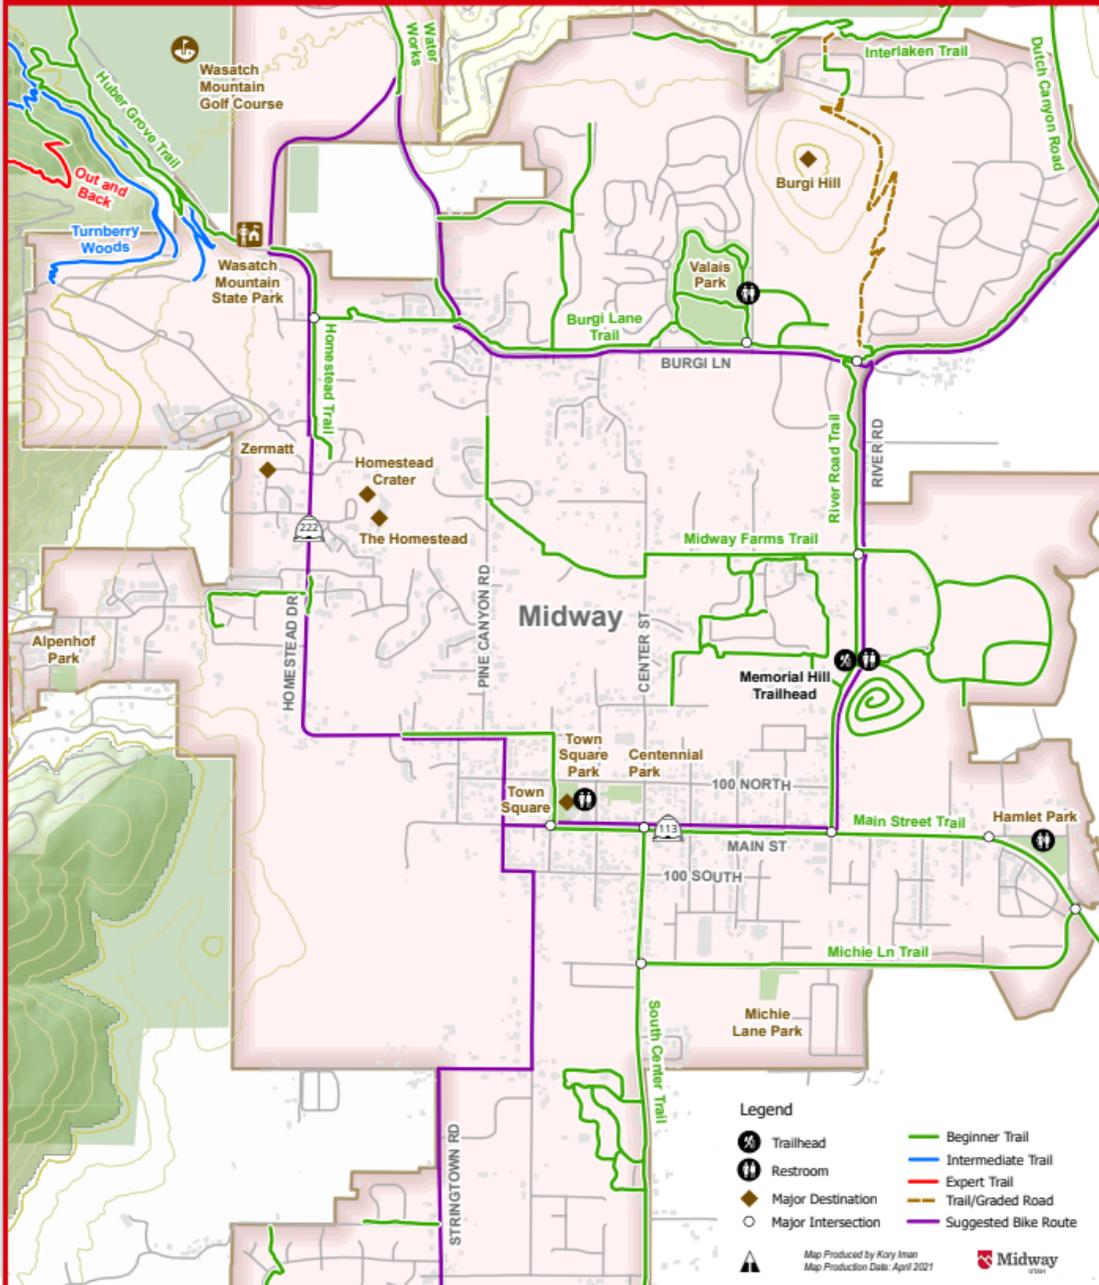

New ID	Trail Group	Group Segment	Trail Location	Trail Width (ft)	Trail Length (LF)	Future Trail Length			Trail Construction Material Current	Onsite Notes:	Installed	Projected Install	Responsibility	Last Maintenance	Last Main. Year	Next Maintenance	Next Main. Year	2021
A-1	Alpenhof	1	Homestead Dr. to St. Prex	6.00	460.00	0.00	460.00	0.00	Asphalt	Attached trail to roadway,umble strin	20218		City	New Install	2018	Crack & Trail Seal	2025	
A-2	Alpenhof	2	St. Prex East to St. Prex West	6.00	1,185.00	0.00	1,185.00	0.00	Asphalt	Detached Trail	2018		City	New Install	2018	Crack & Trail Seal	2021	Crack & Trail Seal
BH-1	Burgi Hill	1	Dutch Fields entrance to single track	4.00	4,515.00	0.00	-----	4,515.00	Natural - Single	Thistle problem on this section	2007		City				-----	
BH-2	Burgi Hill	2	single track up through Burgi Hill Ranch	4.00	-----	0.00	-----	0.00	Natural - Single		2007		City				-----	
BH-3a	Burgi Hill	3a	Burgi Hill Ranch Center Trail	8.00	1,600.00	0.00	1,600.00	0.00	Asphalt		2010		City	Crack & Trail Seal	2020	Crack & Trail Seal	2024	
BH-3b	Burgi Hill	3b	Burgi Hill Ranch to Park Connector Trail	4.00	200.00	0.00	-----	200.00	Natural - Single		2007		City				-----	
BL-1a	Burgi Lane	1a	Cari Lane Homestead to wooden bridge	8.00	420.00	0.00	420.00	0.00	Asphalt	Redone with Cari Lane	2018		City	Crack & Trail Seal	2020	Crack & Trail Seal	2022	
BL-1b	Burgi Lane	1b	Cari Lane hill portion	8.00	350.00	0.00	350.00	0.00	Asphalt		2004		City	Crack & Trail Seal	2020	Crack & Trail Seal	2022	
BL-1c	Burgi Lane	1c	Cari Lane wood	8.00	300.00	0.00	300.00	0.00	Wood Boardwalk	sealed in	2016		City	Wood-Seal	2019	Wood-Seal	2024	
BL-1d	Burgi Lane	1d	Cari Lane Trail (shoulder)	8.00	240.00	0.00	240.00	0.00	Road Shoulder		2018		City	Crack & Trail Seal	2020	Crack & Trail Seal	2022	
BL-2a	Burgi Lane	2a	Pine Canyon Rd (Springer View Dr to North Pine Canyon Rd).	8.00	600.00	0.00	600.00	0.00	Asphalt	Crack Seal, Seal Coat	2016		City	Replacement	2019	Crack & Trail Seal	2022	
BL-2b	Burgi Lane	2b	Burgi Lane (canyon view Rd / Springer View Drive)	8.00	720.00	0.00	720.00	0.00	Asphalt		2019		City	Crack & Trail Seal	2020	Crack & Trail Seal	2022	
BL-3a	Burgi Lane	3a	Burgi Lane (Valais Entrance To Canyon View Rd.)	8.00	1,220.00	0.00	1,220.00	0.00	Road Shoulder	Bike and walking lane part of the shoulder.	2016		City	Crack & Trail Seal	2020	Crack & Trail Seal	2022	
BL-3b	Burgi Lane	3b	Valais roundabout to shoulder trail	8.00	440.00	0.00	440.00	0.00	Asphalt	Repaved in 2019	2012		City	Replacement	2019	Crack & Trail Seal	2022	
BL-4	Burgi Lane	4	Valais Park along Burgi	8.00	1,130.00	0.00	1,130.00	0.00	Asphalt		2012		City	Crack & Trail Seal	2020	Crack & Trail Seal	2022	
BL-5	Burgi Lane	5	Burgi Lane (River Rd to Interlaken Rd)	8.00	1,170.00	0.00	1,170.00	0.00	Asphalt		2006		City	Crack & Trail Seal	2020	Crack & Trail Seal	2022	
BL-6	Burgi Lane	6	Fitzgerald portion	8.00	430.00	0.00	430.00	0.00	Asphalt		2017		City	Crack & Trail Seal	2020	Crack & Trail Seal	2022	
CS-1	Cascade Springs	1	Cascade at Shoulder Hollow (Public portion)	8.00	1,500.00	0.00	1,500.00	0.00	Asphalt	slurry sealed by HOA in 2017	2011		City			Crack & Trail Seal	2021	Crack & Trail Seal
DC-1a	Dutch Canyon	1a	Round about to Dutch Fields entrance (along River Road)	8.00	2,880.00	0.00	2,880.00	0.00	Asphalt	Combination of Midway City & Dutch Fields	2004		HOA-Public	Replacement	2020	Crack & Trail Seal	2024	
DC-1b	Dutch Canyon	1b	Along River Rd. to Dutch Canyon	8.00	960.00	0.00	960.00	0.00	Asphalt	Combination of Midway City & Dutch Fields	2004		HOA-Public	Replacement	2020	Crack & Trail Seal	2024	
DC-2a	Dutch Canyon	2a	Dutch Canyon Road East of D Fields	8.00	1,860.00	0.00	1,860.00	0.00	Asphalt	needs Spot Repair 10 ft section,	2004		City	Crack & Trail Seal	2020	Crack & Trail Seal	2023	
DC-2b	Dutch Canyon	2b	Dutch Canyon Road above D Fields	8.00	600.00	0.00	600.00	0.00	Asphalt		2017		City	Crack & Trail Seal	2020	Crack & Trail Seal	2023	
DC-3a	Dutch Canyon	3a	Dutch Canyon To entrance	5.00	740.00	0.00	740.00	0.00	Concrete Sidewalk		2017		City	N/A concrete		N/A concrete	-----	
DC-3b	Dutch Canyon	3b	Dutch Canyon middle	8.00	1,280.00	0.00	1,280.00	0.00	Asphalt		2017		City	New Install	2017	Crack & Trail Seal	2021	Crack & Trail Seal
HO-1	Homestead	1	Cari Lane to Wasatch Mountain	8.00	1,250.00	0.00	1,250.00	0.00	Asphalt	Part of the 2019 Trail Grant	2020		City	New Install	2020	Crack & Trail Seal	2024	
HO-2a	Homestead	2a	Homestead Resort to Cari Ln.	8.00	1,230.00	0.00	1,230.00	0.00	Asphalt	Part of the 2020 Trail Grant	2020		City	New Install	2020	Crack & Trail Seal	2024	
HO-2b	Homestead	2b	Homestead - Kantons	8.00	750.00	0.00	750.00	0.00	Asphalt		2010		City	Crack & Trail Seal	2020	Crack & Trail Seal	2024	
HO-3a	Homestead	3a	The gravel trail within the Homestead		1,320.00	1,320.00	-----	0.00	Road Base / Gravel			????	City				-----	
HO-3b	Homestead	3b	Homestead - The Links	8.00	570.00	570.00	570.00	0.00	Asphalt	Needs to be redone(with Homestead)	2006	????	City			Crack & Trail Seal	2025	
HO-3c	Homestead	3c	Vacant Field		1,200.00	1,200.00	1,200.00	0.00	Asphalt			????	City				-----	
HO-3d	Homestead	3d	Wetland Field		1,500.00	1,500.00	1,500.00	0.00	Asphalt			????	City				-----	
MF-1a	Midway Farms	1a	Within the Homestead		1,400.00	0.00	1,400.00	0.00	Asphalt		1995		HOA-Private				-----	
MF-1b	Midway Farms	1b	Within Homestead Maintenance Acc.		700.00	0.00	700.00	0.00	Asphalt		1995		HOA-Private				-----	


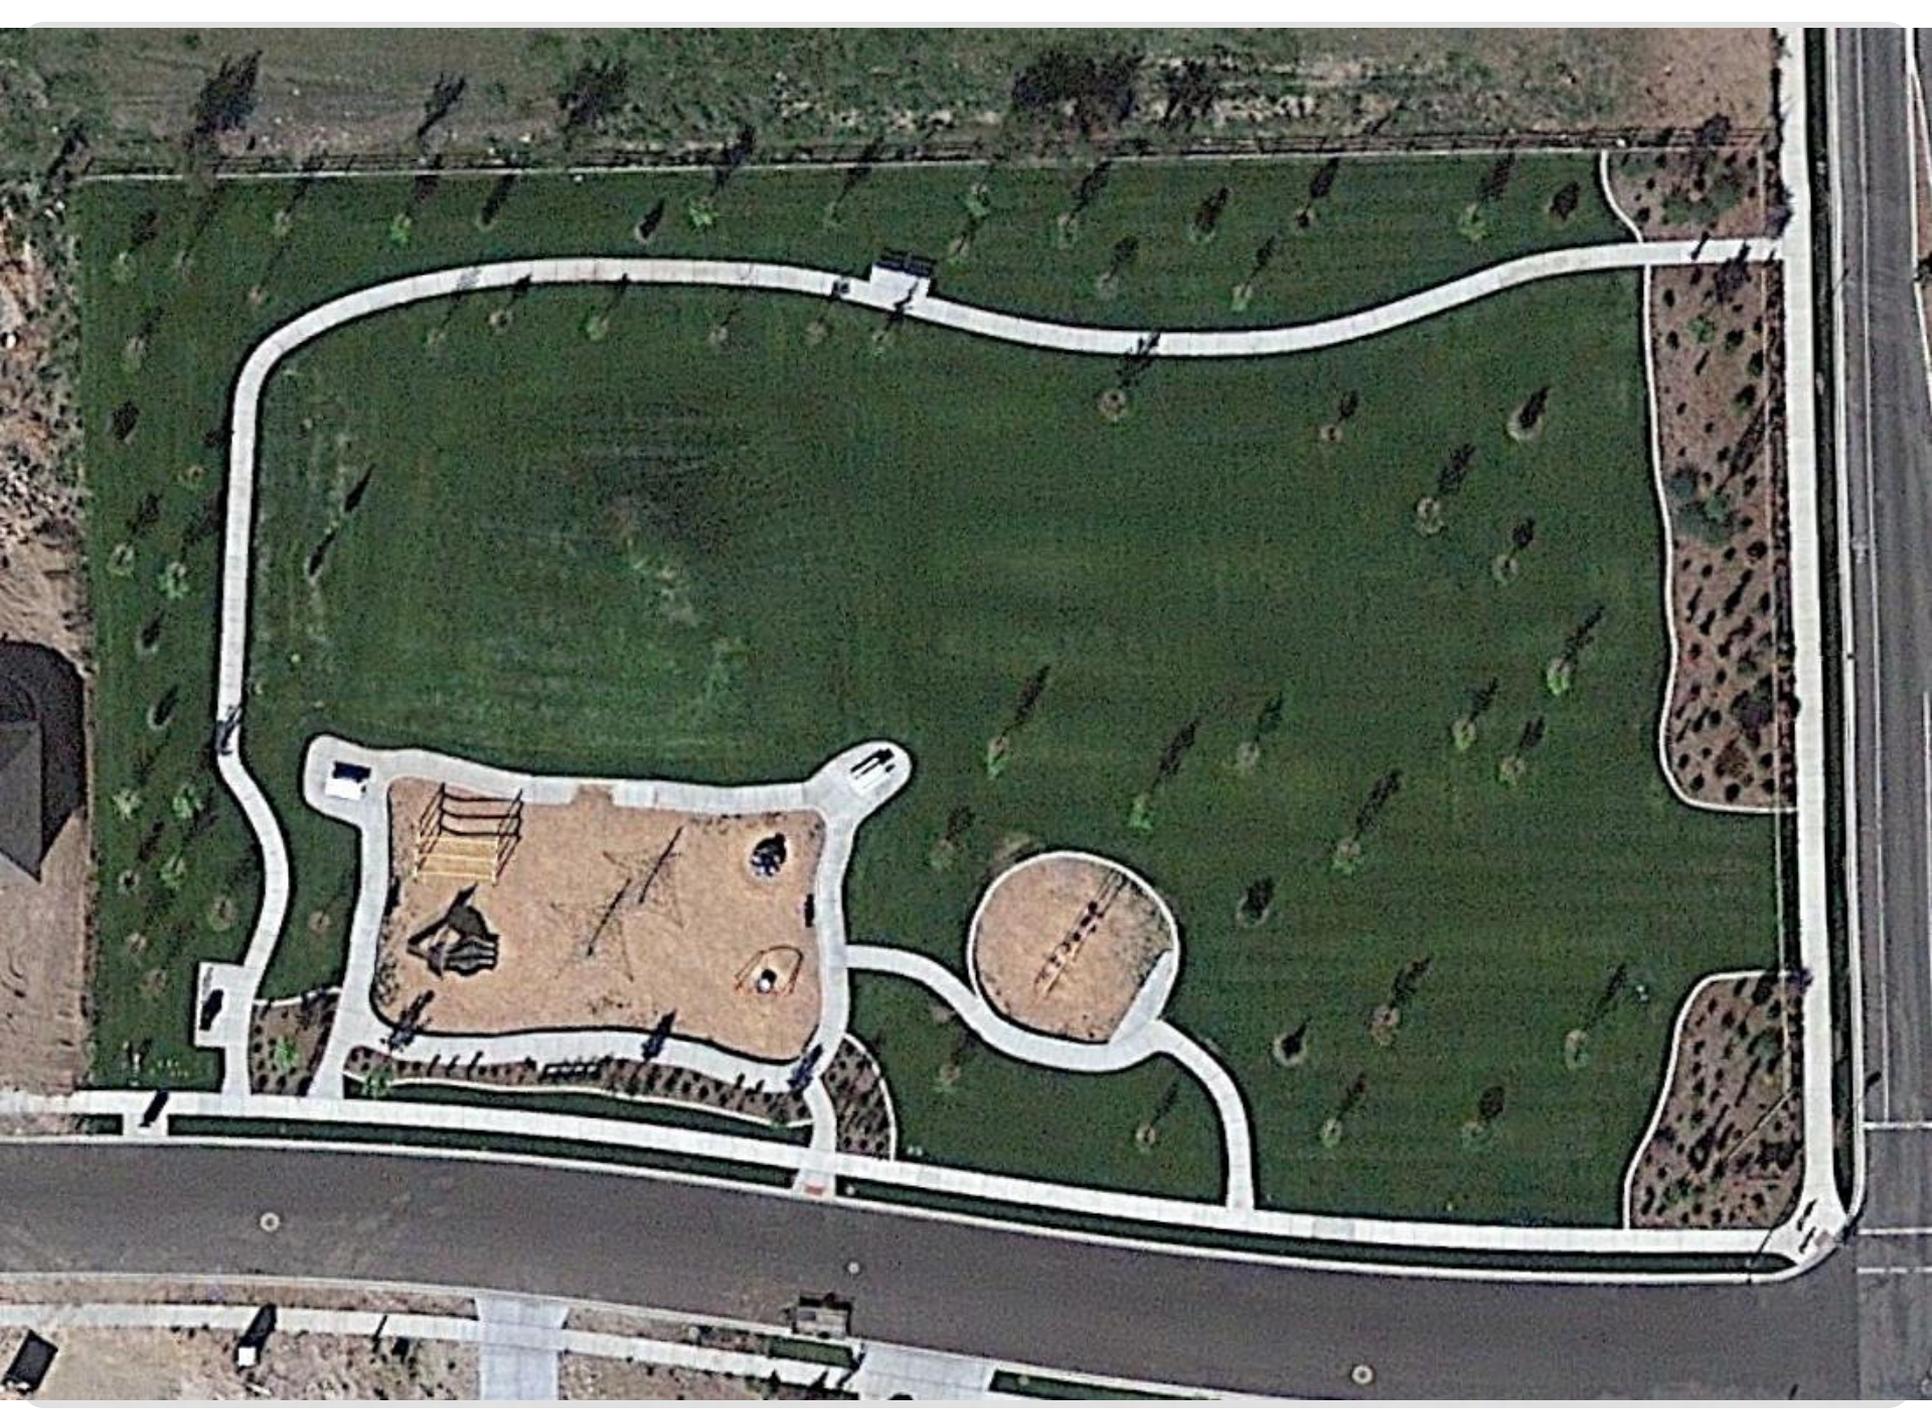




Midway

KEY FEATURES

- ENLARGED PLAYGROUND AREAS WITH NEW EQUIPMENT
- USE OF EXISTING TERRAIN
- MULTI-RECREATIONAL COURT
- ACCESSED GRAVEL WALKWAYS, INCLUDING A BRIDGE OF THE EXISTING STREAM
- NEW PLANTING BEDS ENHANCING THE NATURAL APPEAL OF THE PARK
- NEW SIDEWALKS AND SEATING AREAS
- BOLLARD RETAINING WALLS
- TIERED SEATING AREA
- GRASS HILL AREA FOR SCENIC VIEWS
- EXISTING SCRUB OAK TO REMAIN

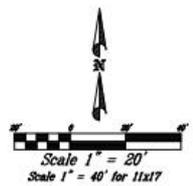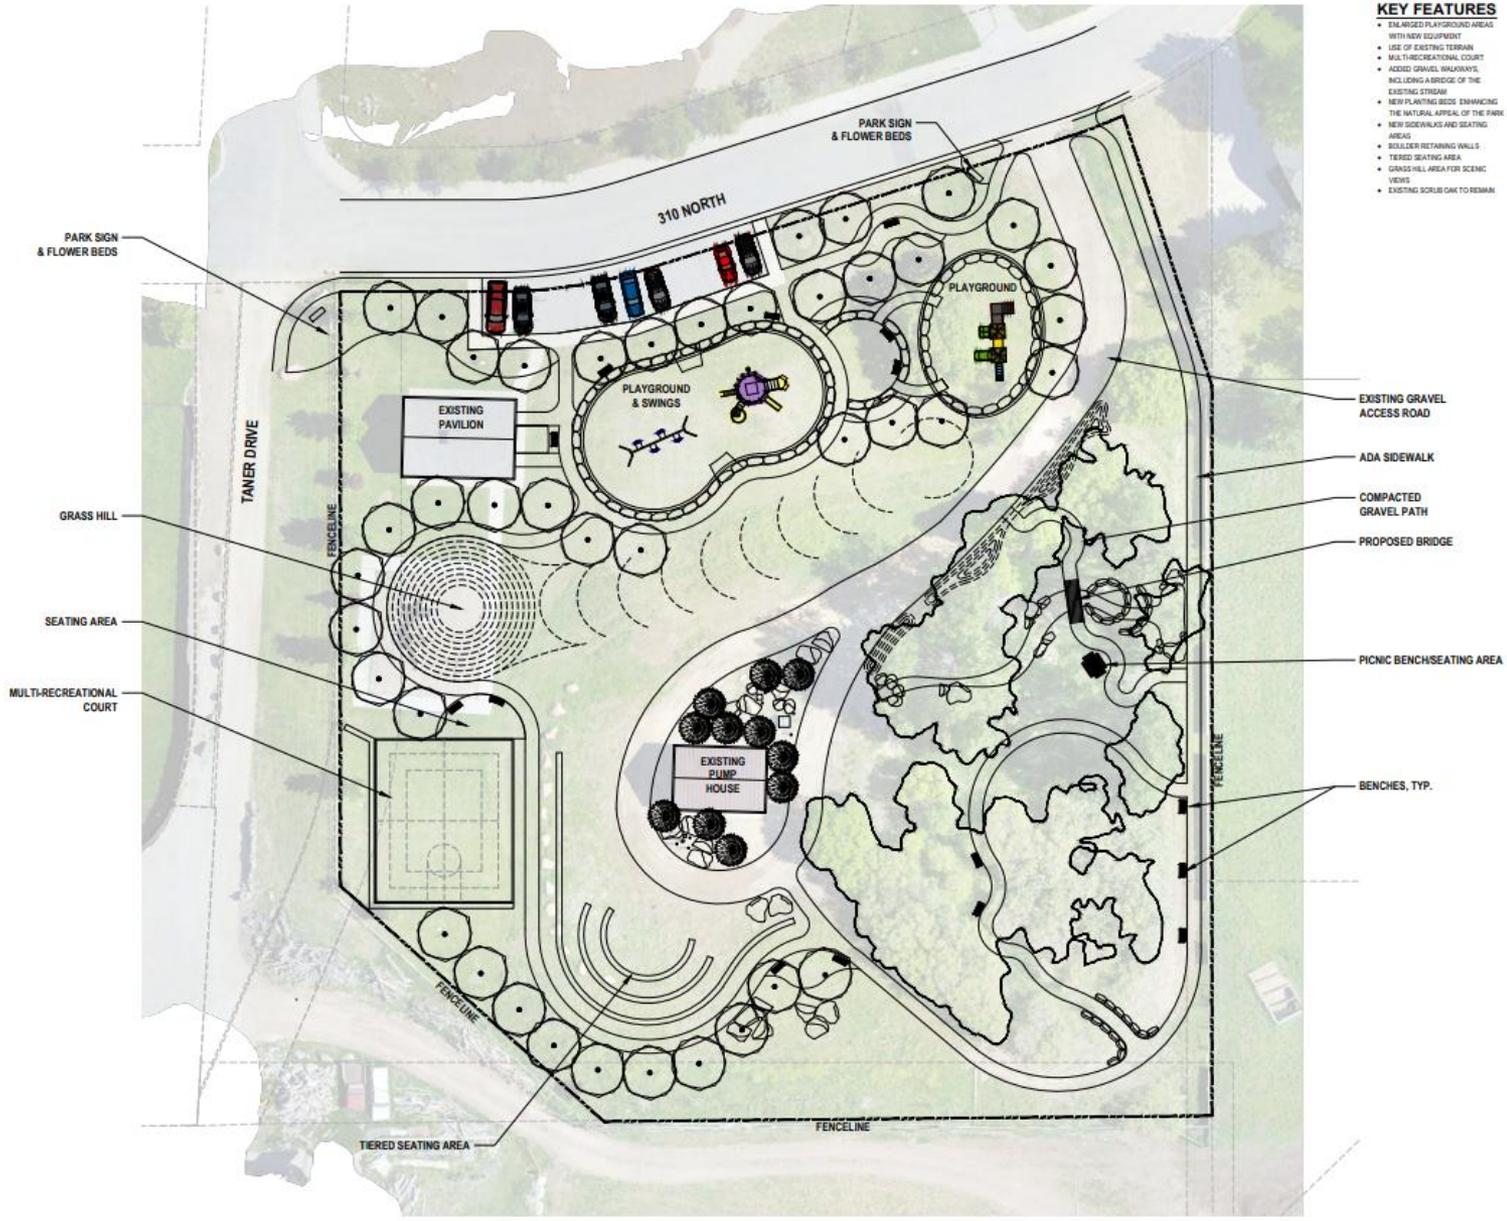

THIS DOCUMENT IS RELEASED FOR REVIEW ONLY. IT IS NOT INTENDED FOR CONSTRUCTION UNLESS SO NOTED AND REPAIRED.

CARL N. BERG L.A.
 SERIAL NO. 2752292
 DATE: 22 JUNE 2021

ALPENHOF PARK MIDWAY CITY	
CONCEPTUAL PLAN	
380 E Main St Suite 204 Midway, UT 84049 ph. (801) 723-2000	
DESIGN BY: BMM	DATE: 22 JUNE 2021
DRAWN BY: BMM	REV: 1



Arbor Day Foundation[®]

2020 Tree City USA

General Plan

of Midway City



January 2017

FIGURE 4-1 MIDWAY CITY TRAIL SYSTEM MASTER PLAN

LEGEND


NON-IMPACT FEE ELIGIBLE

- 4' NATURAL BACK COUNTRY TRAIL
- 10' UDOT PAVED TRAIL NOT ELIGIBLE FOR IMPACT FEES
- 8' PAVED TRAIL NOT ELIGIBLE FOR IMPACT FEES


IMPACT FEE ELIGIBLE

- 10' UDOT PAVED TRAIL ELIGIBLE FOR IMPACT FEES
- 8' PAVED TRAIL ELIGIBLE FOR IMPACT FEES
- 8' ATTACHED ASPHALT BIKE TRAIL


NOTE:
DASHED LINE DENOTES AN EXISTING TRAIL

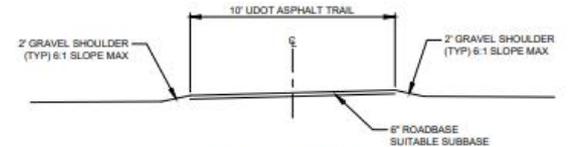

PROPOSED 10' UDOT TRAIL

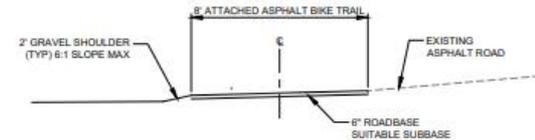

PROPOSED ATTACHED BIKE TRAIL

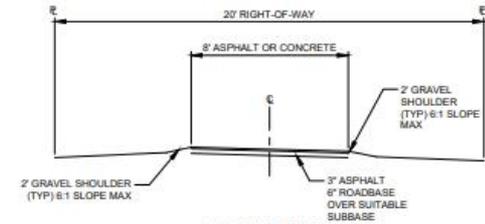


PROPOSED 8' TRAIL

HORROCKS
ENGINEERS

726 WEST 100 SOUTH #2
HEBER CITY, UTAH 84032
(435) 654-2226

MIDWAY CITY - Park Plan

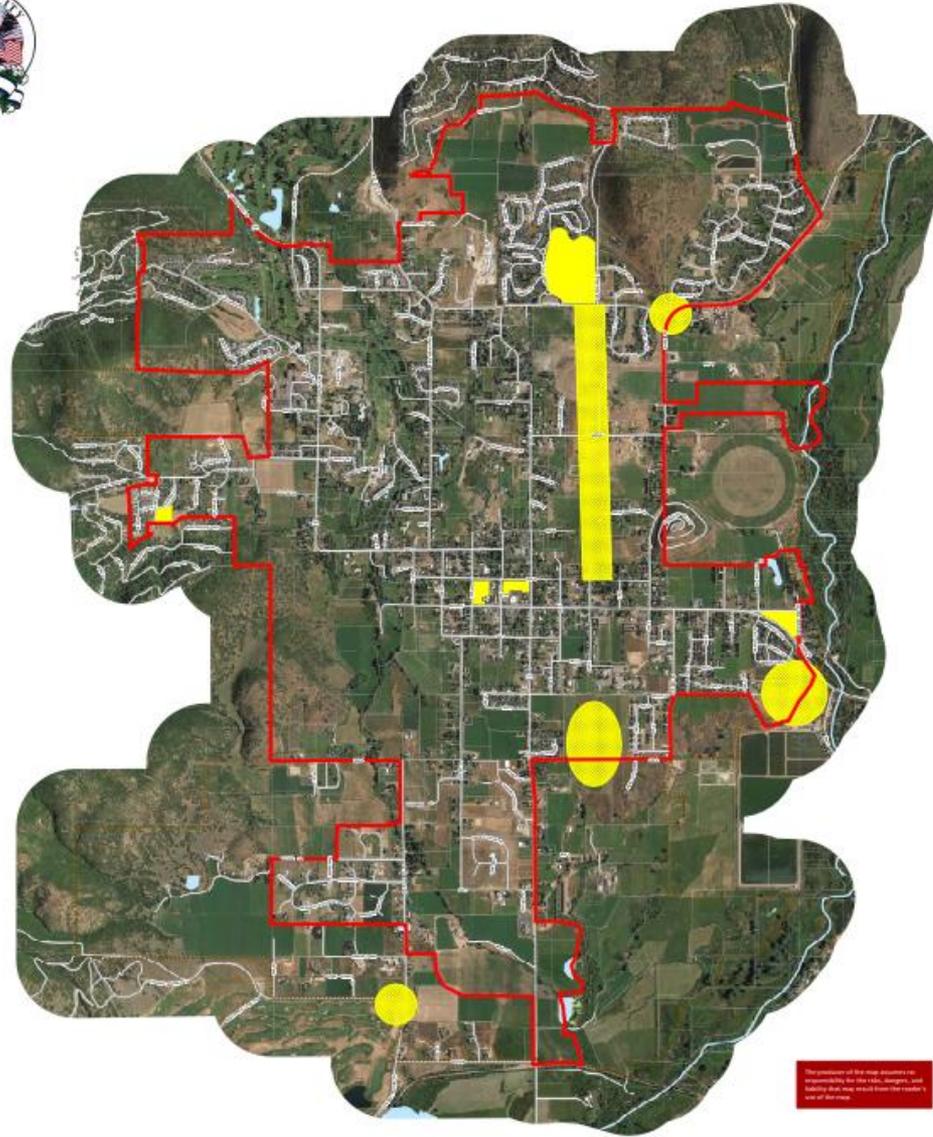

The precision of this map does not constitute an
 responsibility for the risks, dangers, and
 liability that may result from the reader's
 use of this map.

Legend

- Type**
- Existing Parks
 - Potential Area for a Park
 - Midway City Boundary
 - Midway Growth Boundary
 - Rivers
 - Roads
 - Water Body

